

THIS DRAWING IS THE PROPERTY OF THEATRE DESIGN & CONSULTING AND HAS BEEN PREPARED FOR THE EXCLUSIVE USE OF THE SHIPPENSBURG UNIVERSITY OF ARTS PROJECT FOR THE DURATION OF THE PROJECT CONSTRUCTION AT THE DESIGNATED SITE. NO OTHER USE IS AUTHORIZED OR IMPLIED WITHOUT EXPRESSED WRITTEN PERMISSION FROM TDC.

PERFORMANCE LIGHTING

SPECIFICATION LIST



- 11963 PERFORMANCE DIMMING & CONTROL EQUIPMENT
- 11964 PERFORMANCE LIGHTING INSTRUMENTS & ACCESSORIES

DRAWING LIST

- PL-01 KEY DRAWING
- PL-02 ARRANGEMENT LAYOUTS
- PL-03 POWER DEVICES - 1 OF 2
- PL-04 POWER DEVICES - 2 OF 2
- PL-05 CIRCUIT STRIPS
- PL-06 CONTROL DEVICES
- PL-07 MULTI CABLE DETAILS

ABBREVIATIONS

- CL CENTER LINE
- CTR CENTER
- DS DOWNSTAGE
- DSL DOWNSTAGE LEFT
- DSR DOWNSTAGE RIGHT
- EC ELECTRICAL CONTRACTOR
- FOH FRONT-OF-HOUSE
- HL HOUSE LIGHT(S)
- HSE HOUSE (AUDITORIUM)
- HSE LFT HOUSE LEFT
- HSE RT HOUSE RIGHT
- MB MARSHALLING BOX
- MIDSTG MIDSTAGE
- PL PERFORMANCE LIGHTING
- PLM PERFORMANCE LIGHTING MANUFACTURER
- SL STAGE LEFT
- SLL SOUND & LIGHT LOCK
- SR STAGE RIGHT
- STG STAGE
- TE THEATRE EQUIPMENT
- TEC THEATRE EQUIPMENT CONTRACTOR
- US UPSTAGE

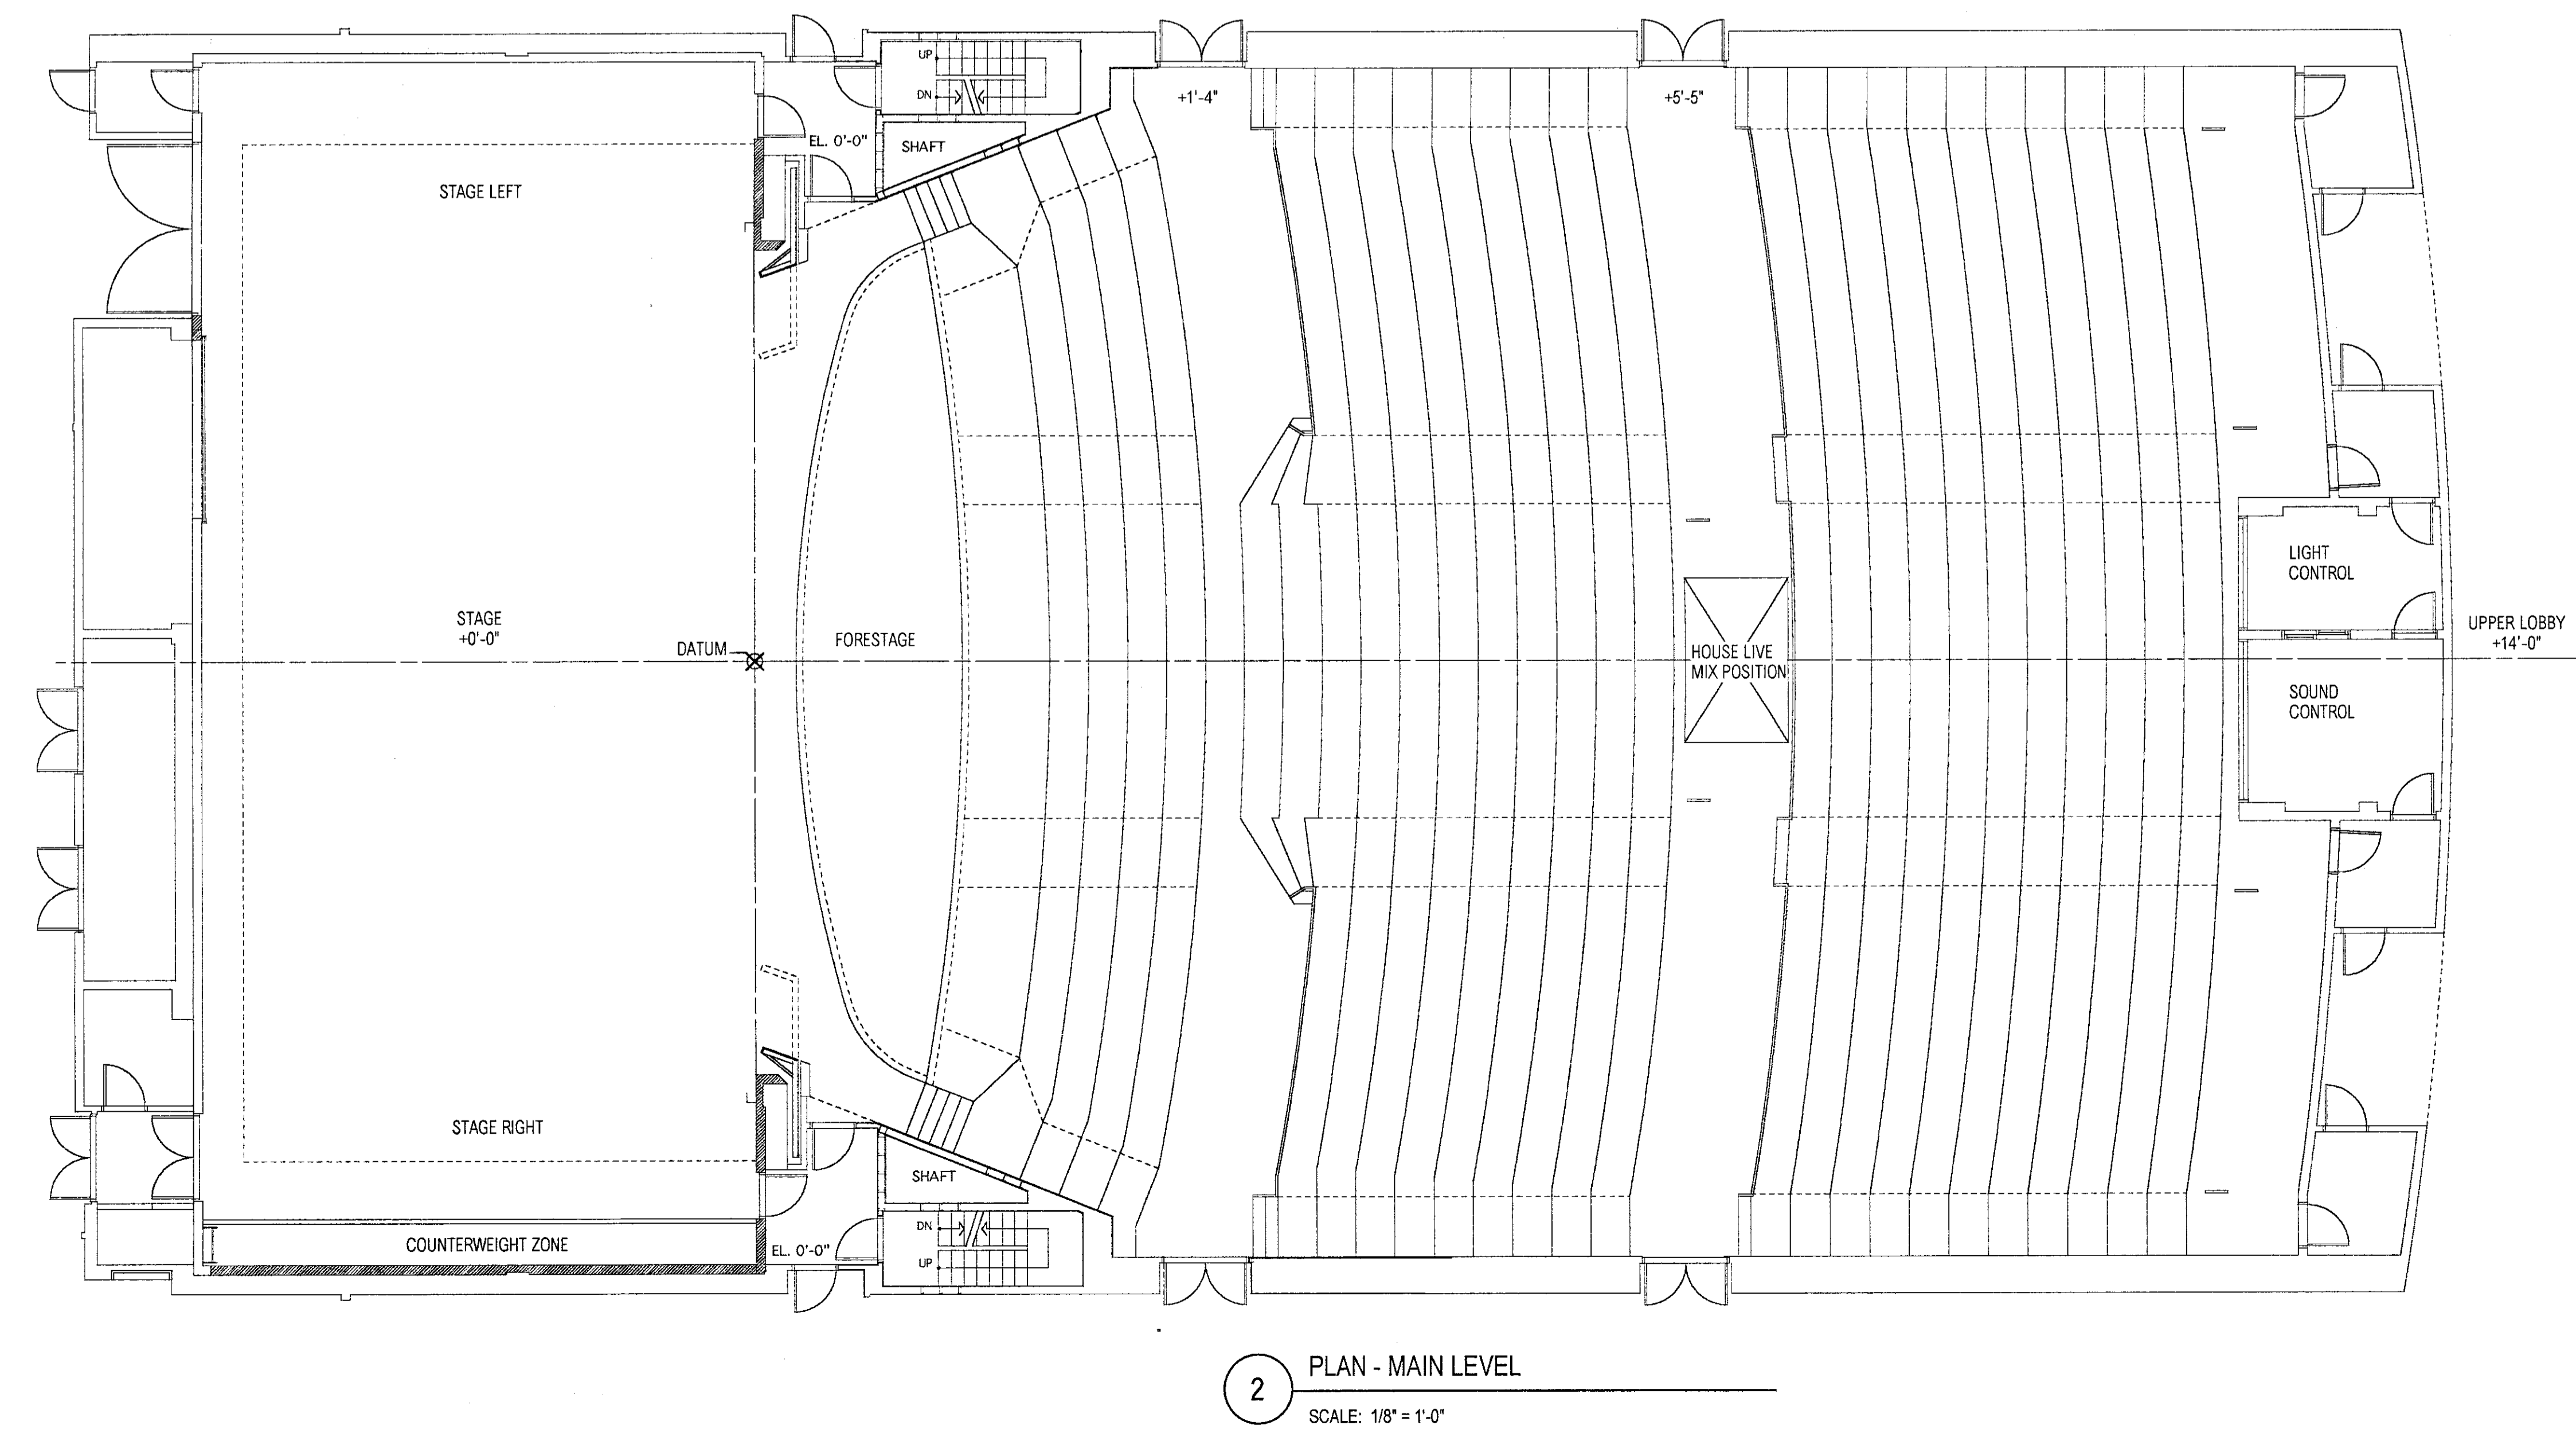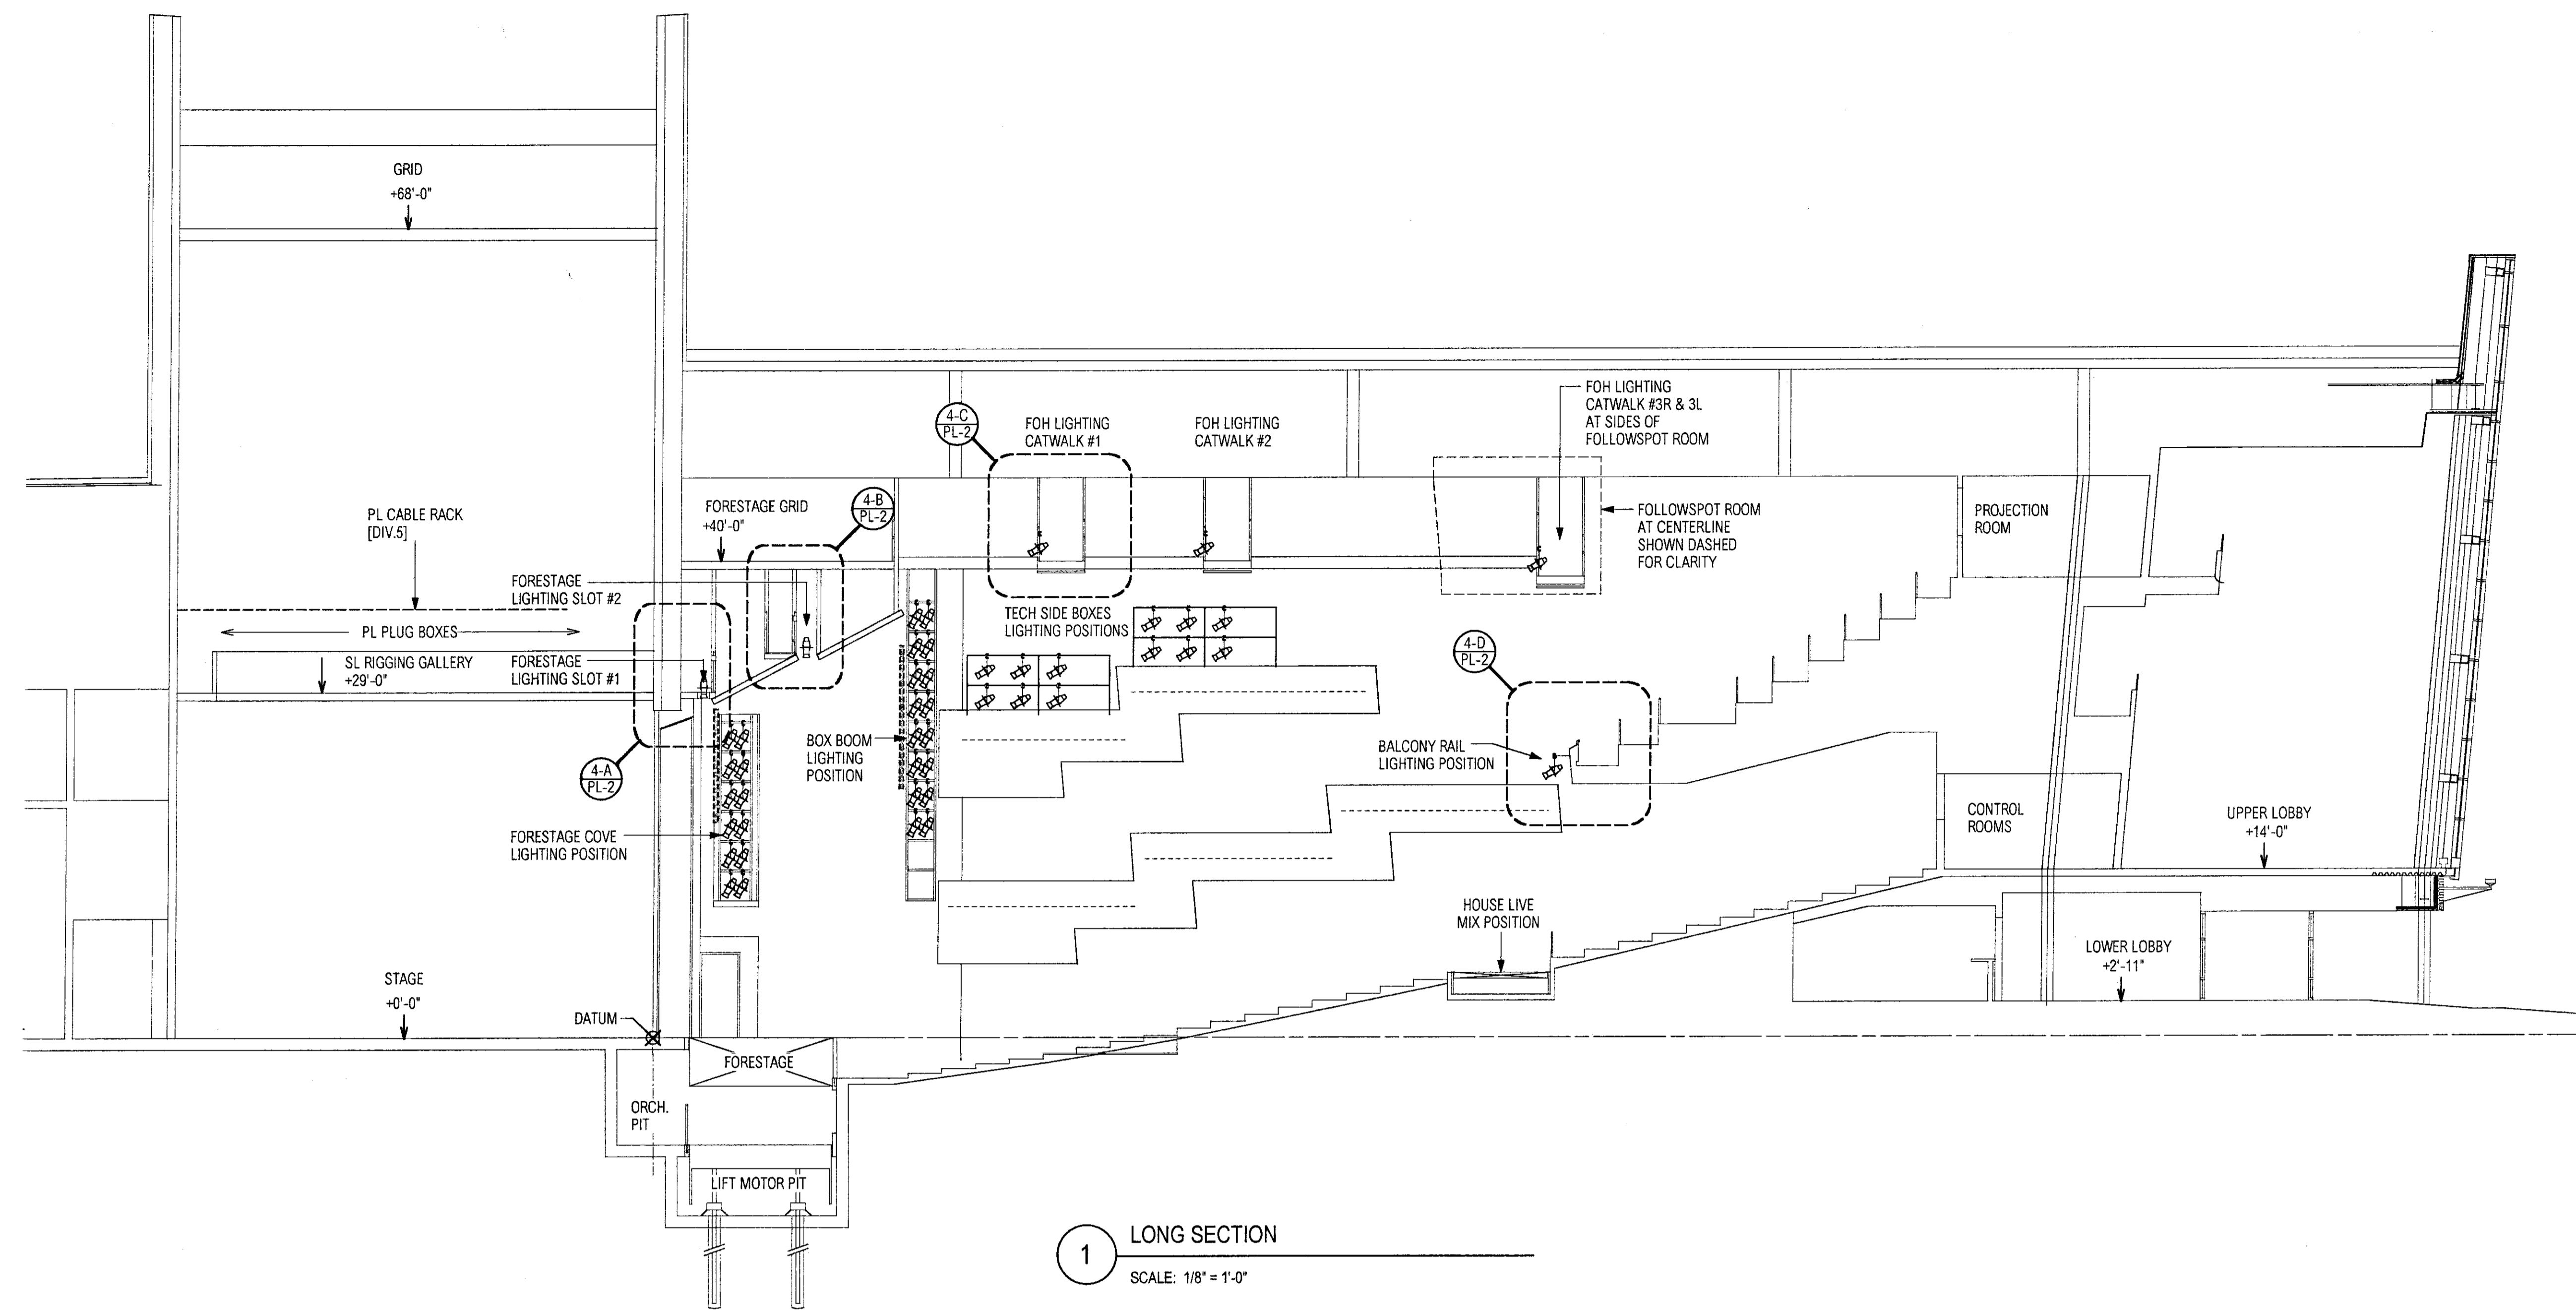

Equipment / Device / Infrastructure	Div. 11: Perf. Lighting Manufacturer	Div. 16: Electrical Contractor
PL / HL DIMMERS & RELATED POWER DEVICES		
Performance & House Lighting dimmer racks, dimmers & components	Supply	Install
Disconnects / panelboards & power feeds to dimmer racks		Provide & Install
Load circuits from dimmer racks: conduit, boxes, wire, & terminations		Provide & Install
PL power device faceplates	Supply	Install
Standard size backboxes		Provide & Install
Custom backboxes	Supply	Install
House Light & SLL fixtures (dimmed)		Provide & Install
House Light conduit & wiring		Provide & Install
PERFORMANCE & HOUSE LIGHTING CONTROL		
Control Auxiliary Rack	Supply / Terminate	Install
Architectural Lighting Processor (House Light Controller)	Supply / Terminate	Install
PL & HL control routing equipment: data hubs, nodes, opto-splitters, etc.	Supply / Terminate	Install
Power feeds to Control Aux. Rack		Provide & Install
Control wire, conduit & boxes	Terminate	Provide & Install
House Light control panels	Supply / Terminate	Install
PL control faceplates & devices	Supply / Terminate	Install
Standard size backboxes		Provide & Install
Custom backboxes	Supply	Install
Control System Energizing & Programming	All Services	
PORTABLE PERFORMANCE LIGHTING EQUIPMENT		
PL console & accessories - Portable 11963	Supply & Install	
PL stage fixtures & accessories - Portable 11964	Handover	
PERFORMANCE SUPPORT EQUIPMENT		
Work Lighting Relay Control System		Provide & Install
Work Light Master (WLM) Control Panels & backboxes	Supply	Install
Work Light Local Switches & backboxes		Provide & Install
Work Light circuit receptacles		Provide & Install
Work Light fixtures (installed)		Provide & Install
Work Light fixtures (portable)	Supply & Install	
Power feeds to WL Relay System & Control Panels		Provide & Install
Emergency Transfer Panel for House Lights (complete)		Provide & Install
Aisle lighting fixtures in architecture (e.g. step lights)		Provide & Install
Aisle lighting fixtures in seats		Install
Dimmers for aisle lights (part of PL / HL dimmer system)	Supply	Install
Aisle lighting conduit, boxes, wire & terminations		Provide & Install
PL = Performance Lighting		
HL = House Lighting		
WL = Work Lighting		

REFER TO ARCHITECTURAL, STRUCTURAL, ELECTRICAL & MECHANICAL DRAWINGS FOR DETAILS & LOCATIONS OF STRUCTURE & SERVICES. DO NOT USE THESE DRAWINGS TO DETERMINE DETAILED POSITIONS OF WORK BY OTHER TRADES. FIELD VERIFY ALL CONDITIONS & DIMENSIONS.

DESCRIPTION	DESCRIPTION
AS BUILT REVISIONS	
SUBMITTED	ARCHITECT (ENGINEER)
SUBMITTED	ENGINEER (ARCHITECT)
REVIEWED BY DEPARTMENT OF GENERAL SERVICES	

COMMONWEALTH OF PENNSYLVANIA
DEPARTMENT OF GENERAL SERVICES
HARRISBURG, PENNSYLVANIA

PROJECT NO. D.G.S. 412- 49
INSTRUCTIONAL ARTS FACILITY
SHIPPENSBURG UNIVERSITY,
SHIPPENSBURG TOWNSHIP,
FRANKLIN AND CUMBERLAND COUNTIES, PA

H2L2 ARCHITECTS / PLANNERS
714 Market Street
Philadelphia, PA 19106
THEATRE DESIGN & CONSULTING
455 West 41st St. 3rd. Fl. New York NY 10018
Tel: 212-246-2975 • Fax: 212-246-2975

PERFORMANCE LIGHTING KEY DRAWING		
DRAWN BY: CA	DATE: JULY 1, 2003	DRAWING NO.:
CHECKED BY: JT	SCALE: AS NOTED	PL-01

3 SCOPE OF CONTRACTOR'S RESPONSIBILITY MATRIX
SCALE: NTS

COPYRIGHT © 2003 BY THEATRE DESIGN & CONSULTING ALL RIGHTS RESERVED
FILE: SHP_CDS-PL01-key-v18_02403

ISSUED FOR BID